


LEGEND

- RESIDENTIAL
- CLASS B RESIDENTIAL
- COMMERCIAL/RETAIL
- ROB
- TIF BOUNDARY

Note:
This map was created from Monongalia County 2006 Tax Maps, lot locations and numbering may not be up to date. This is a graphic representation to show tax parcels affected by the zoning.

Any zoning change requests must be presented with a signed legal plat for the property in question and a written description of what changes are being requested.

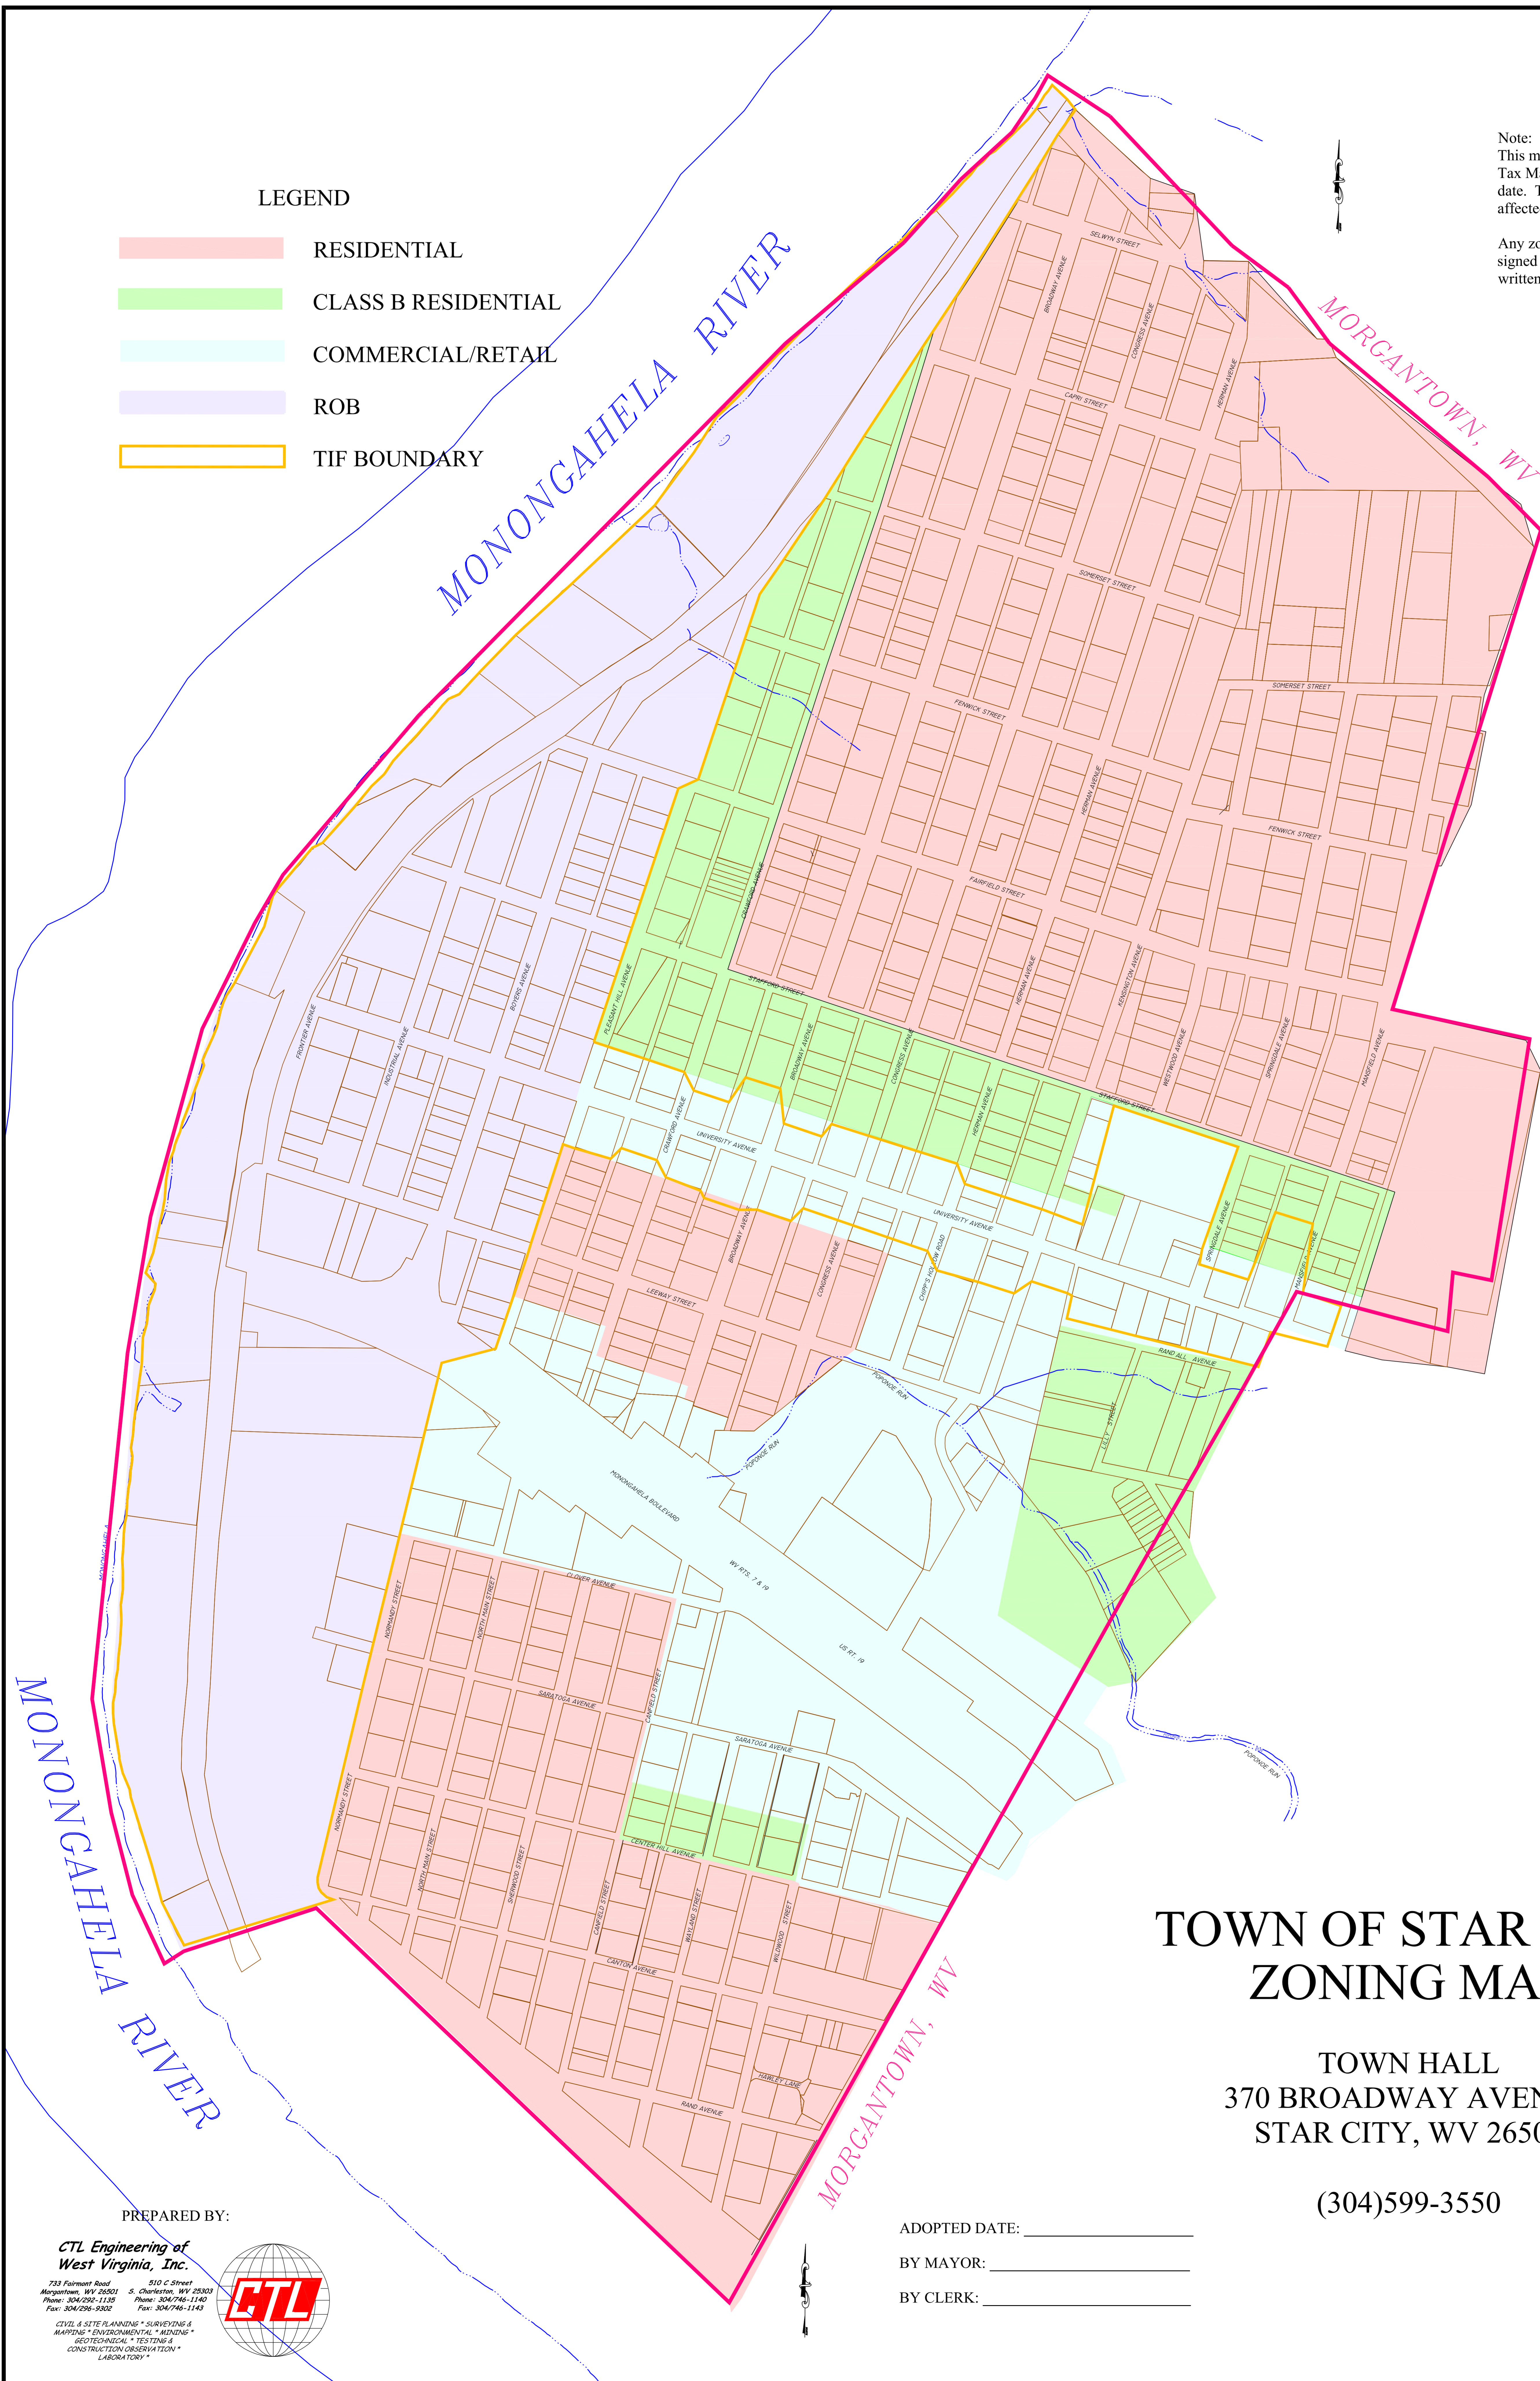

TOWN OF STAR CITY ZONING MAP

TOWN HALL
370 BROADWAY AVENUE
STAR CITY, WV 26505


(304)599-3550

PREPARED BY:

**CTL Engineering of
West Virginia, Inc.**

733 Fairmont Road Morgantown, WV 26501 510 C Street S. Charleston, WV 25303
Phone: 304/292-1125 Phone: 304/746-1145
Fax: 304/292-9302 Fax: 304/746-1143

CIVIL & SITE PLANNING • SURVEYING & MAPPING • ENVIRONMENTAL • MINING • RECREATIONAL • TESTING • CONSTRUCTION OBSERVATION • LABORATORY

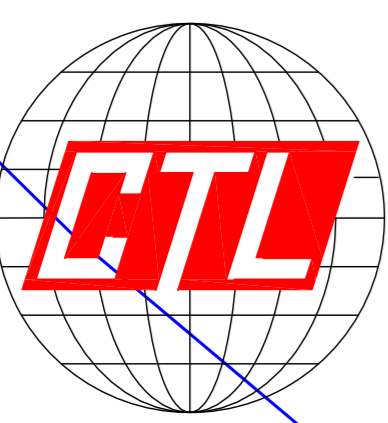

ADOPTED DATE: _____

BY MAYOR: _____

BY CLERK: _____

DRAWN BY: KO

APPROVED BY: PEG

REVISION DATE: JUNE, 23, 2011

SCALE: 1"= 150'